


Set Plan



Door replaced by curtain for performance

Door replaced by curtain during performance

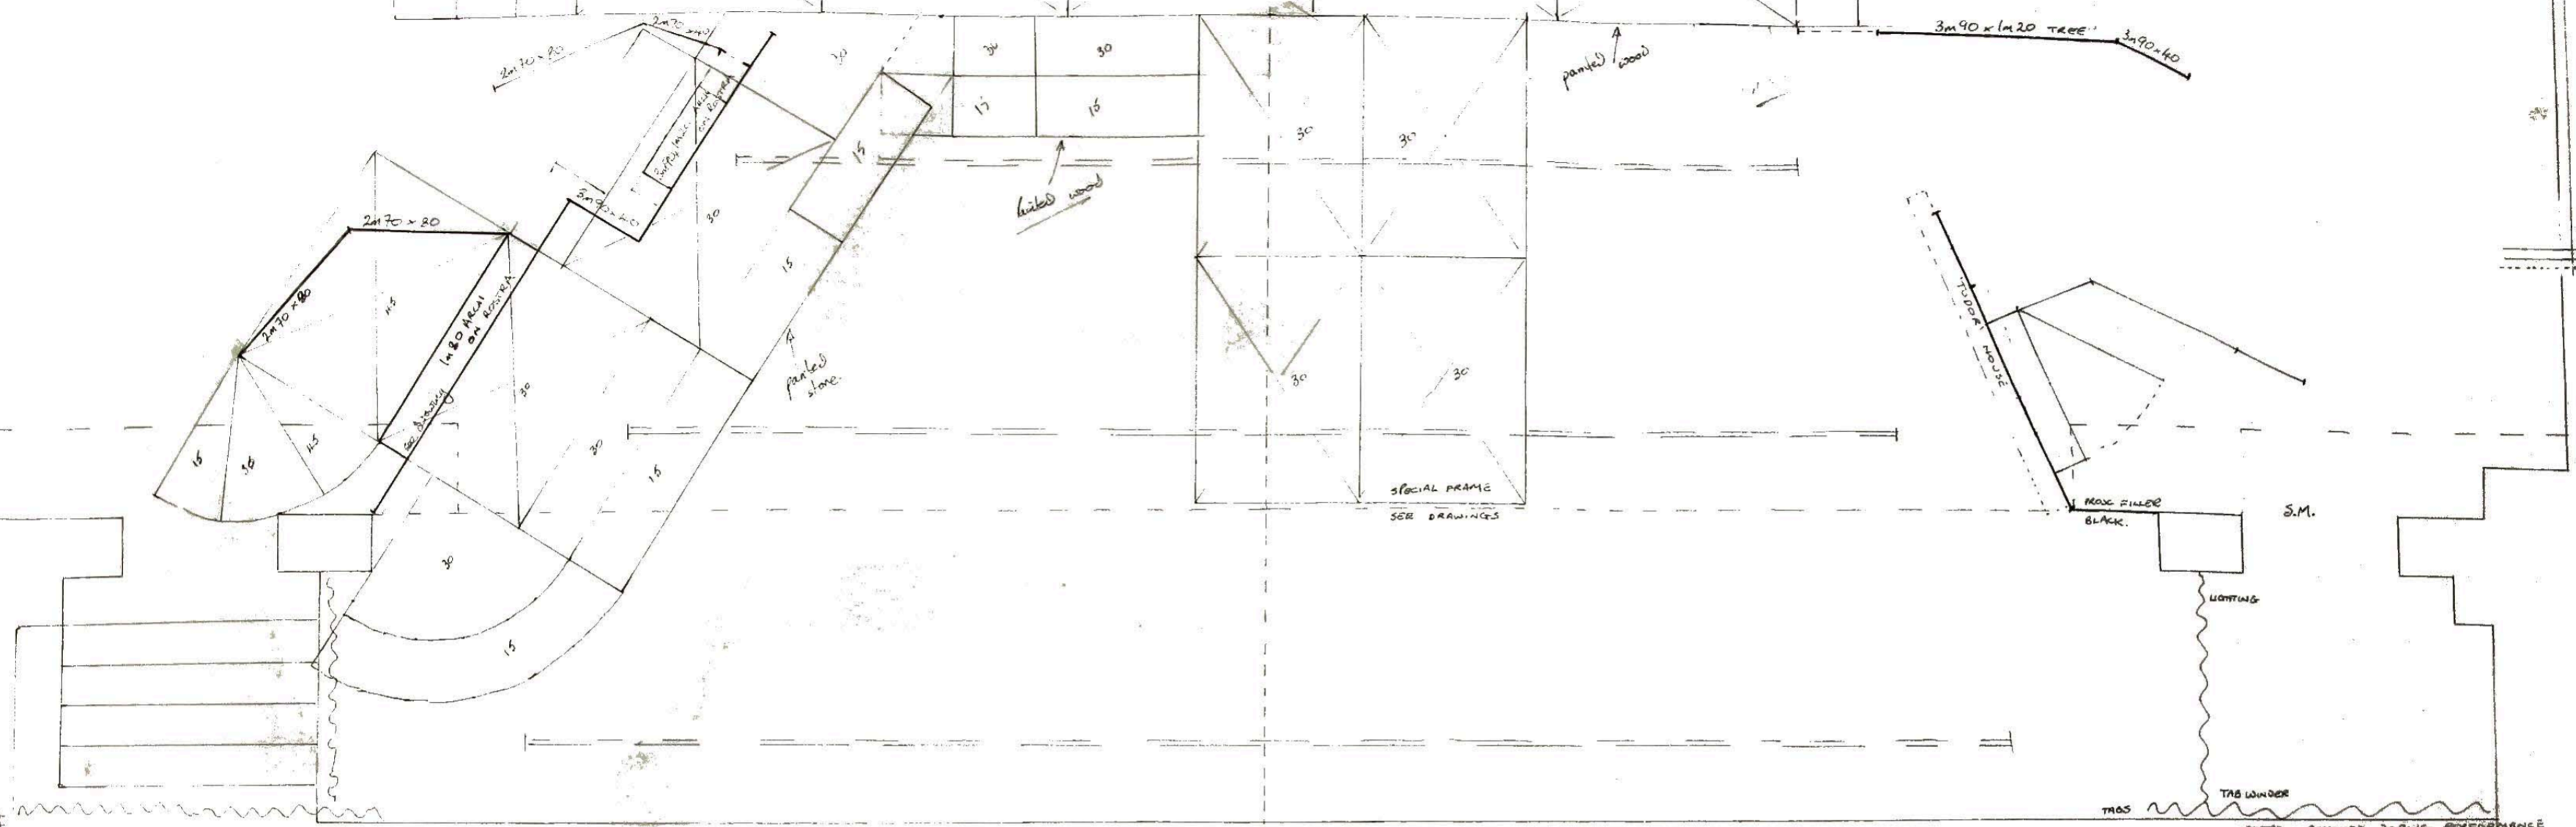

E. H. J. D. JUNE 1977


THE MARCH OF THE GUARD SCALE 1:20

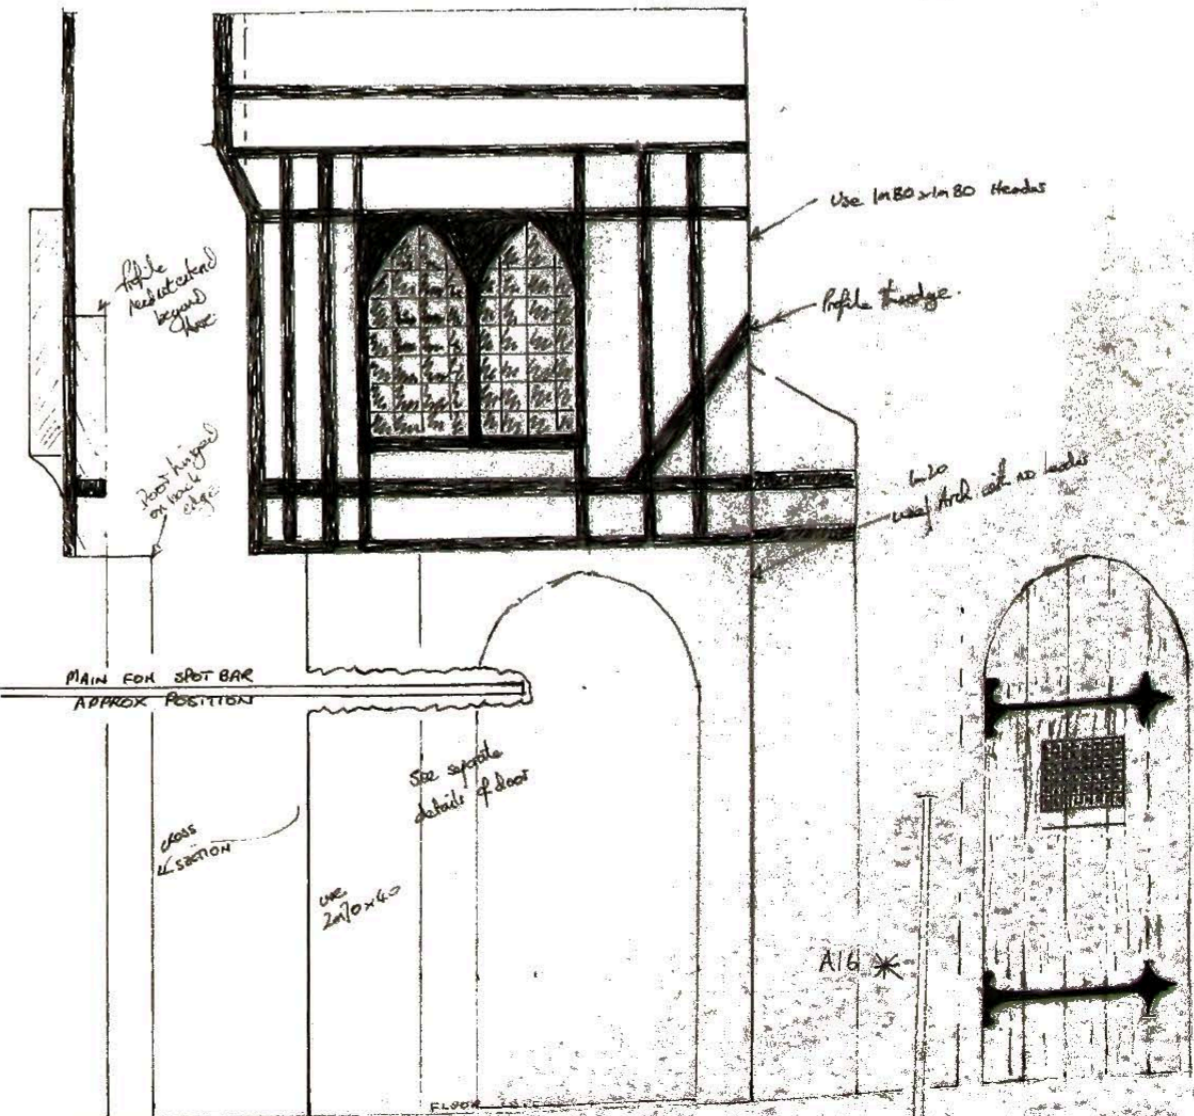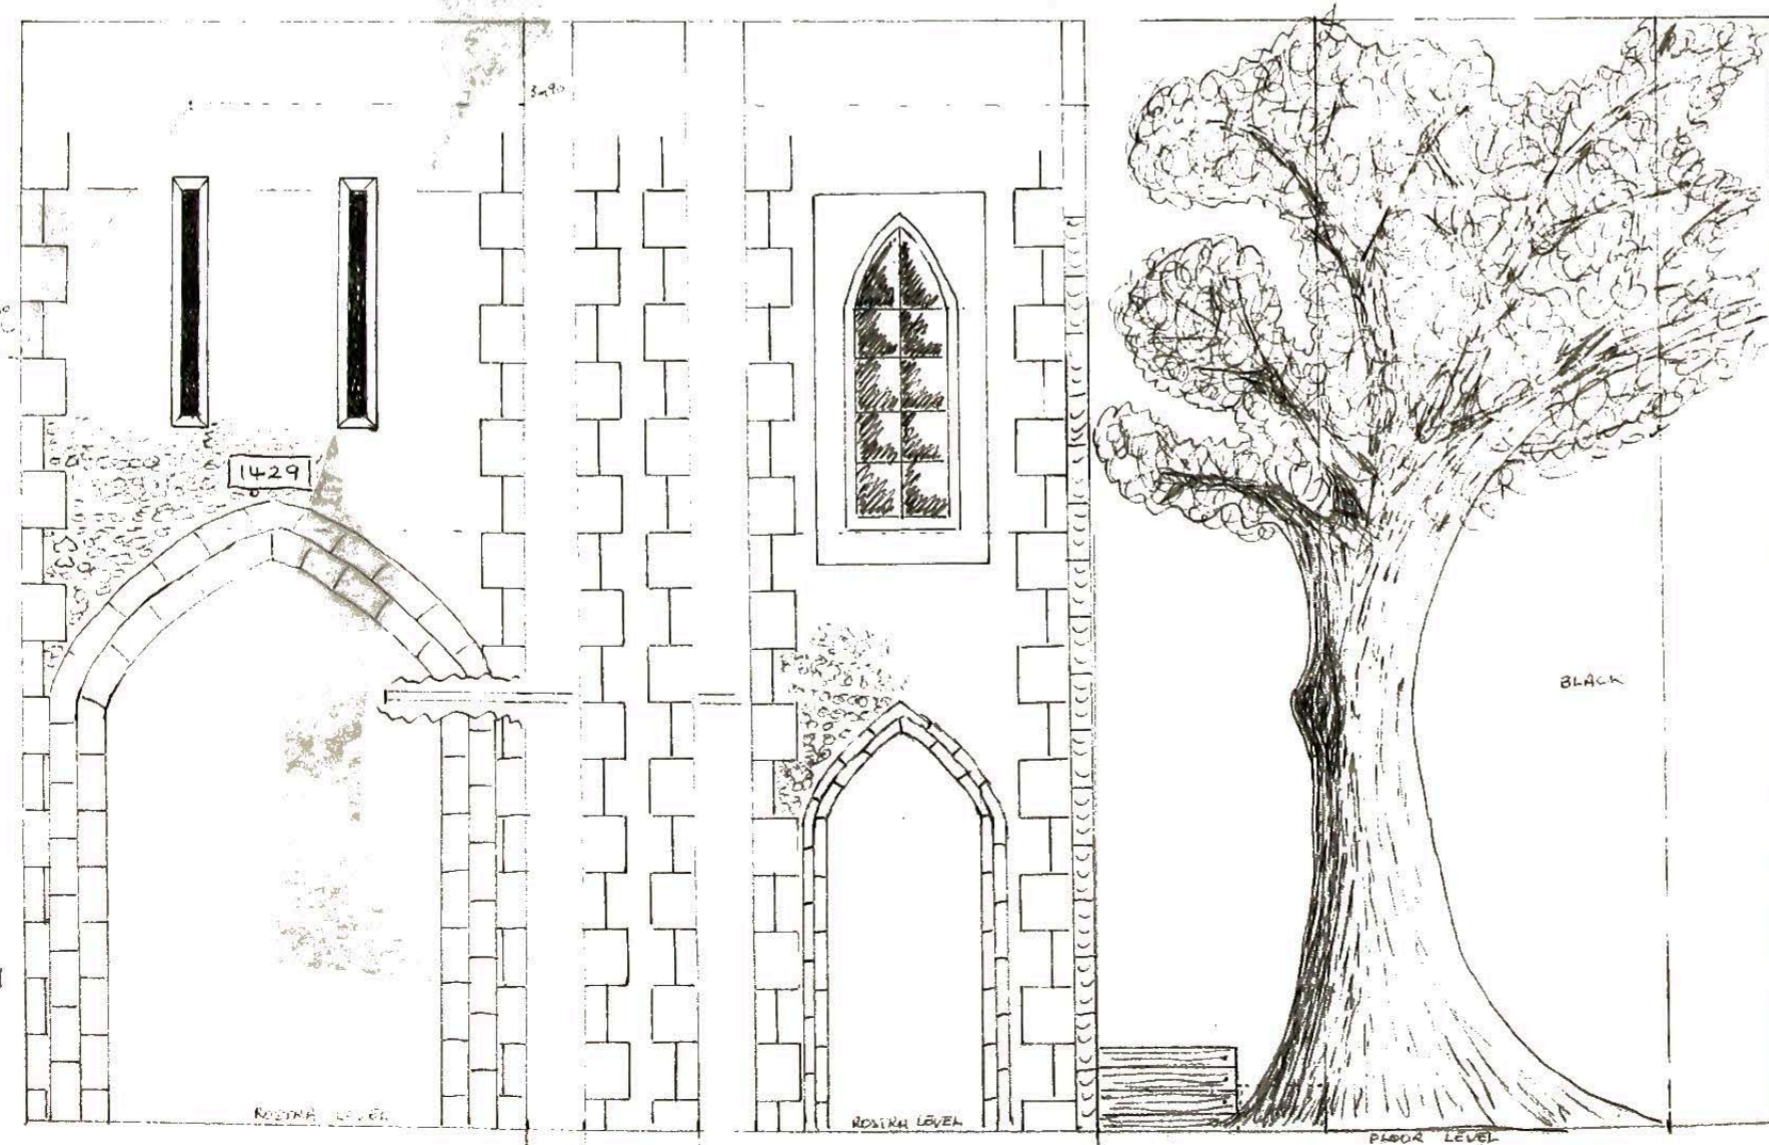

SCALE 1:10

SKY BLUE


THE TOWER OF LONDON

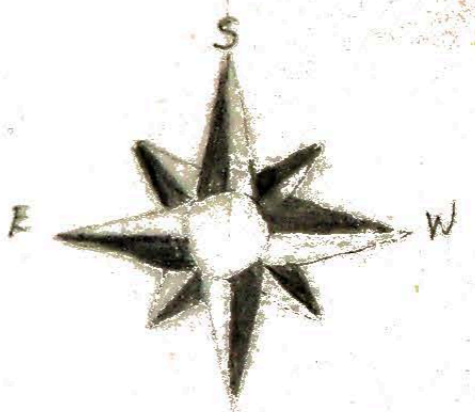

BLUE

LAMBETH PALACE

WESTMINSTER ABBEY

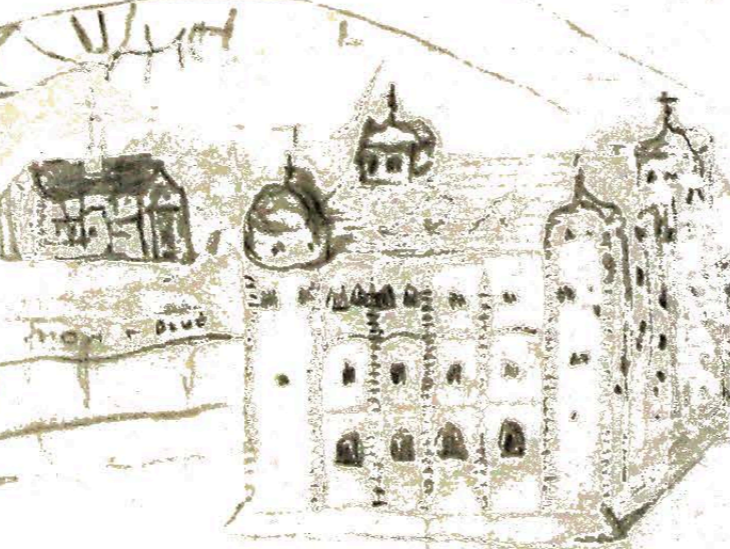

WALL - BLUE

CHURCH CROSS

GREEN

MOUNT

Backdrop

