


**AUTOMATIC SYSTEM**  
**SHARED SERVICE (SEPARATE METERING)**  
**PLAN 4 FACILITIES (INTERNAL ONLY) ON SUBSCRIBER'S**  
**EXTENSION PLAN IA (MAIN) (USING TELEPHONE No. 312...)**

USING JACKS No. 64A

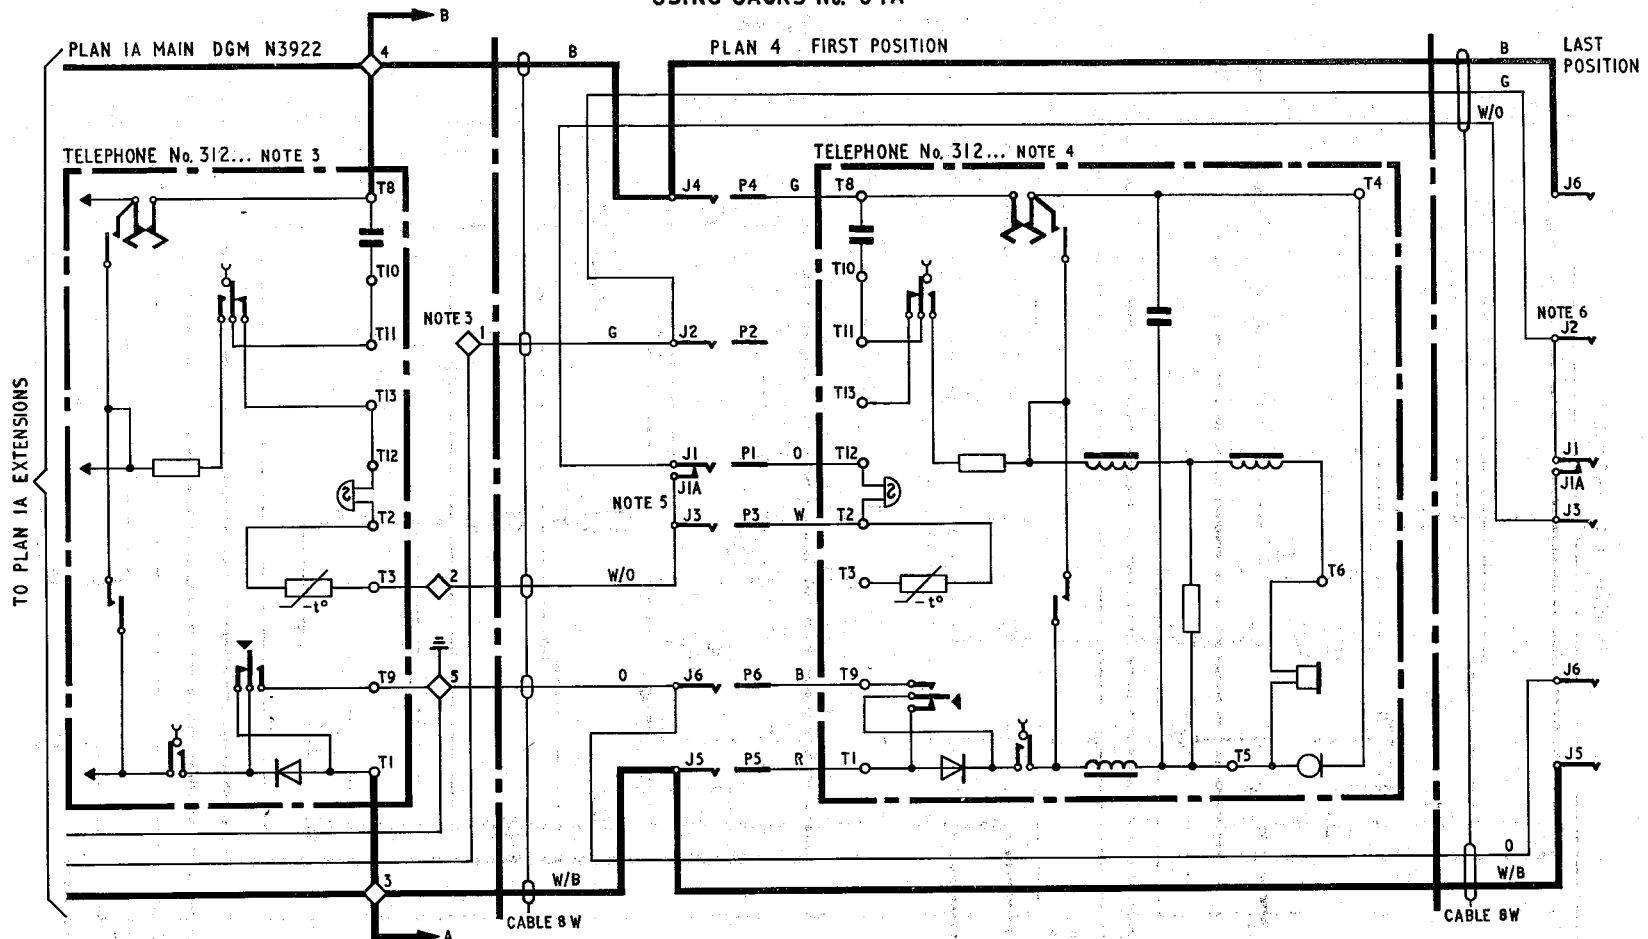

**NOTES:-**

**GENERAL**

1 The number of bells which may be connected in series should not exceed four.

**PLAN IA MAIN**

2 For Plan IA connexions reference should be made to Dgm N3922, with the exception that strap BT 1-BT2 should be removed.

3 If extensions of Plan IA are not required, strap BT1 - BT5 at main.

**PLAN 4**

4 Remove Cord, Inst. No. 3/62B... and Block, Terminal No. 20/4 from Telephone No. 312... & fit Cord, Inst. No. 6/28B... Brown 72" and Plug No. 612. Remove straps T3-T9 and T12-T13. Fit Label No. 252Q on telephone.

5 At each Jack No. 64A connect strap J1A-J3.

6 At last Jack No. 64A connect straps J1A-J3 and J1-J2.

7 Cord, Inst. No. 6/28B... cut the spare black conductor back at both ends.

PO TELECOMMS HQRS  PAPER :- Y  DISTN GENERAL	ISSUE			
	E	Pages 1 & 2 made yellow	TD 2-3-1	7-5-73
	D	New format		19-8-68
	C	Note 3 & 7 added		11-4-61
		J.H.C S1/i		20-8-58

USING JACKS No 64

