


FIG.1 USING ONE TELEPHONE No 746

**NOTES**

- 1 THE FACILITIES OF PLAN 4 ARE SHOWN ON DIAGRAM N1427.
- 2 APPARATUS REQUIRED  
 1 BELL-SET No 26 AT MAIN.  
 1 JACK No 95A AT MAIN AND EACH EXTENSION.  
 TELEPHONES No 746 (NOTE 9).  
 PLUG No 420... WITH CORD } AS  
 INSTRUMENT No 4/97AD... } REQUIRED  
 SWITCH 19B-1
- 3 RECOVER CORD, INST No 4/121 AT AND BLOCK TERMINAL No 52A FROM TELEPHONE No 746 AND FIT PLUG No 420... WITH CORD INSTRUMENT No 4/97AD....
- 4 REARRANGE STRAPS ON TELEPHONE No 746 AS SHOWN.
- 5 IF AN EXTENSION BELL IS REQUIRED CONNECT IN PLACE OF STRAP B2-B3 OF BELL-SET No 26.
- 6 THE EXCHANGE LINE MAY BE CONNECTED TO ONE OF THE JACKS IF MORE CONVENIENT.
- 7 WHEN USING ONE TELEPHONE No 746 WIRE AS SHOWN IN FIG.1.
- 8 WHEN USING TWO OR MORE TELEPHONES No 746 FIT SWITCH 19B-1 AS SHOWN IN FIG. 2.
- 9 SEE DIAGRAM N4700 FOR "ADD-ON" ITEMS WHEN ALTERNATIVE TELEPHONES ARE USED.

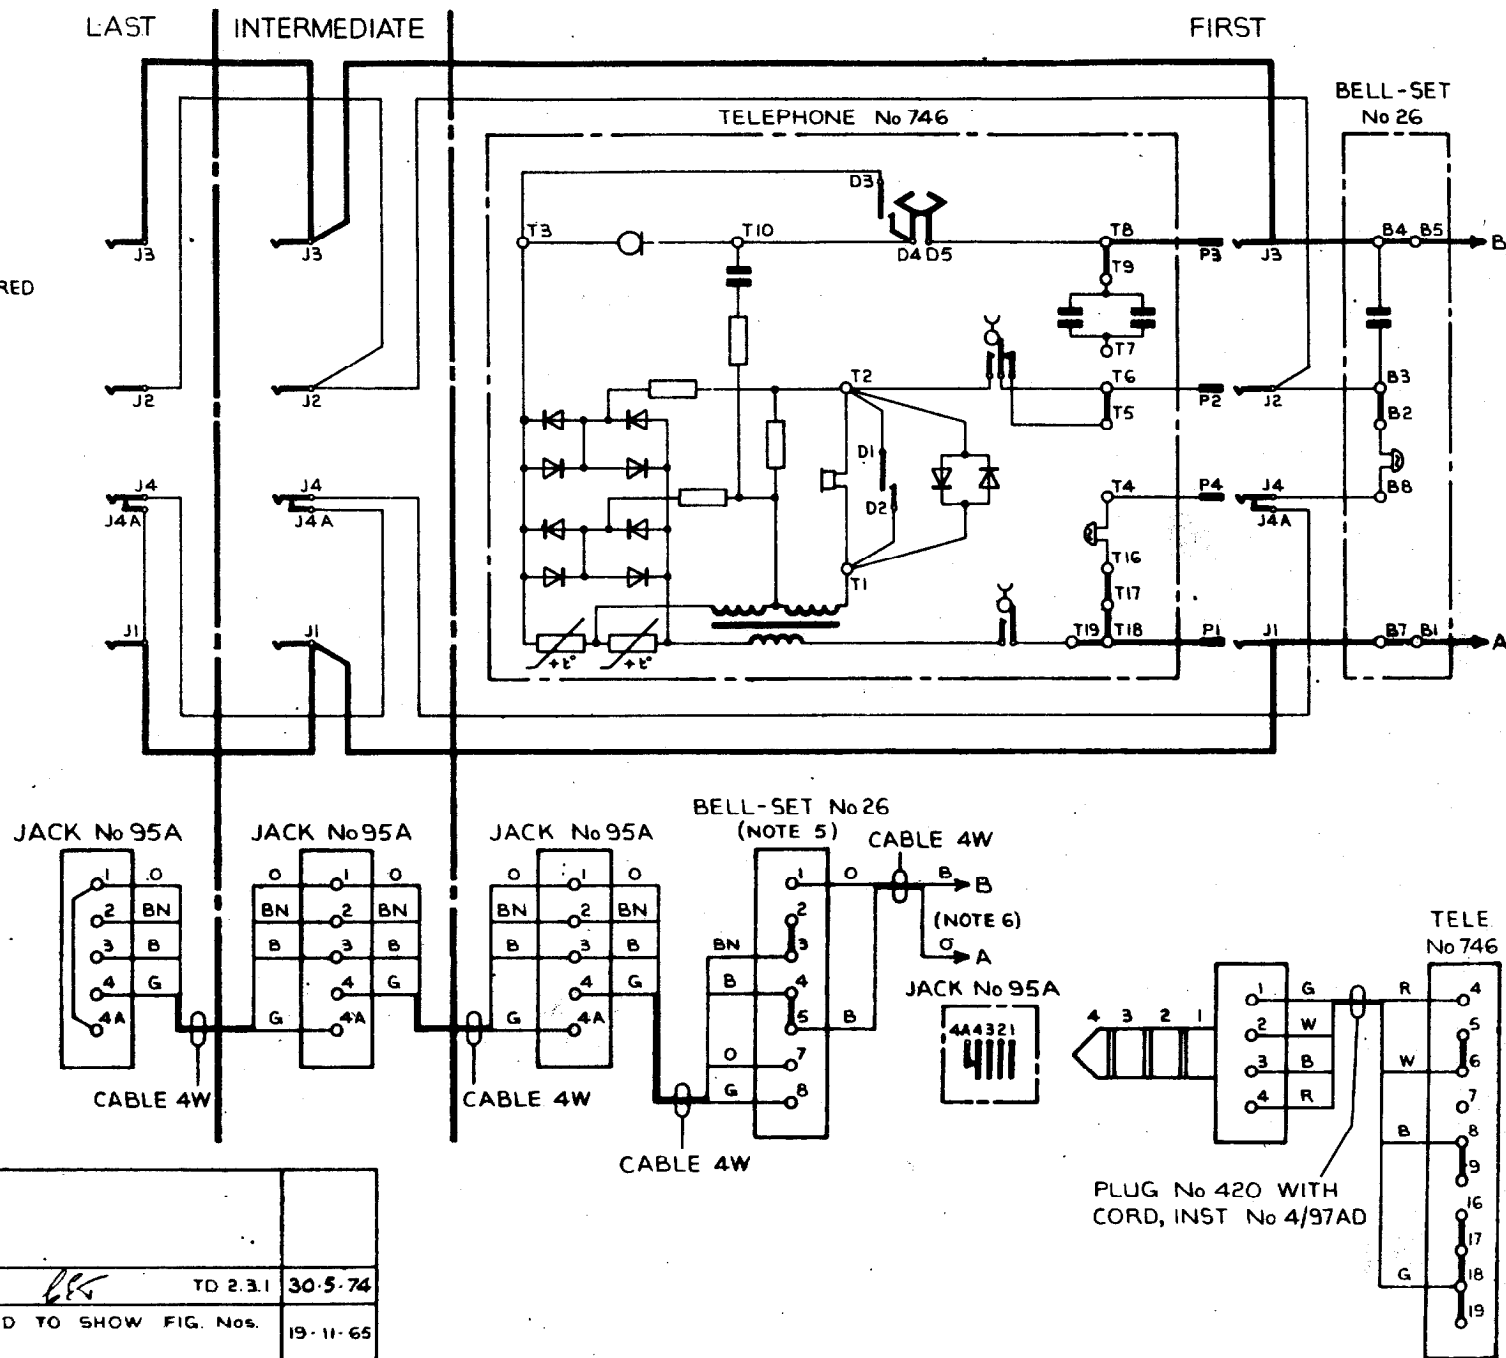

PO TELECOMMS HQRS.	ISSUE			
PAPER:- W	D	TELEPHONES CHANGED. NOTE 9 ADDED	TD 2.3.1	30.5.74
DISTN:-	C	REVISED FORM. NOTES 7 & 8 AMENDED TO SHOW FIG. Nos.		19.11.65
CB & AUTO		TITLE AMENDED.		

FIG 2 USING TWO OR MORE TELEPHONES No 746

