


AUTOMATIC SYSTEM

EXTENSION PLAN 4 ON 2 WIRE PBX'S WITH RECALL (INTERNAL ONLY) USING TELEPHONE No. 746R

FIG. 1 USING ONE TELEPHONE No. 746R

NOTES :-

1. THE FACILITIES OF PLAN 4 ARE SHOWN ON DGM N1427.
2. APPARATUS REQUIRED :-
USING ONE TELEPHONE
 BELL-SET No. 26
 TELEPHONE No. 746R
 JACK No.95... AT MAIN AND EACH EXTENSION
 PLUG No.420... WITH CORD, INST No. 4/97AD
 SWITCH No. 19B-1
3. RECOVER CORD, INST No. 4/121AT AND BLOCK TERMINAL No. 52A. FIT APPROPRIATE CORD AND PLUG. FIT SWITCH No. 19B-1 AND REARRANGE STRAPS AS SHOWN
4. IF AN EXTENSION BELL IS REQUIRED, CONNECT IN PLACE OF STRAPS B2-B3 OF BELL-SET No. 26
5. THE LINE AND EARTH MAY BE CONNECTED TO A JACK IF MORE CONVENIENT
6. SEE DGM N4700 FOR 'ADD-ON' ITEMS WHEN ALTERNATIVE TELEPHONES ARE USED.

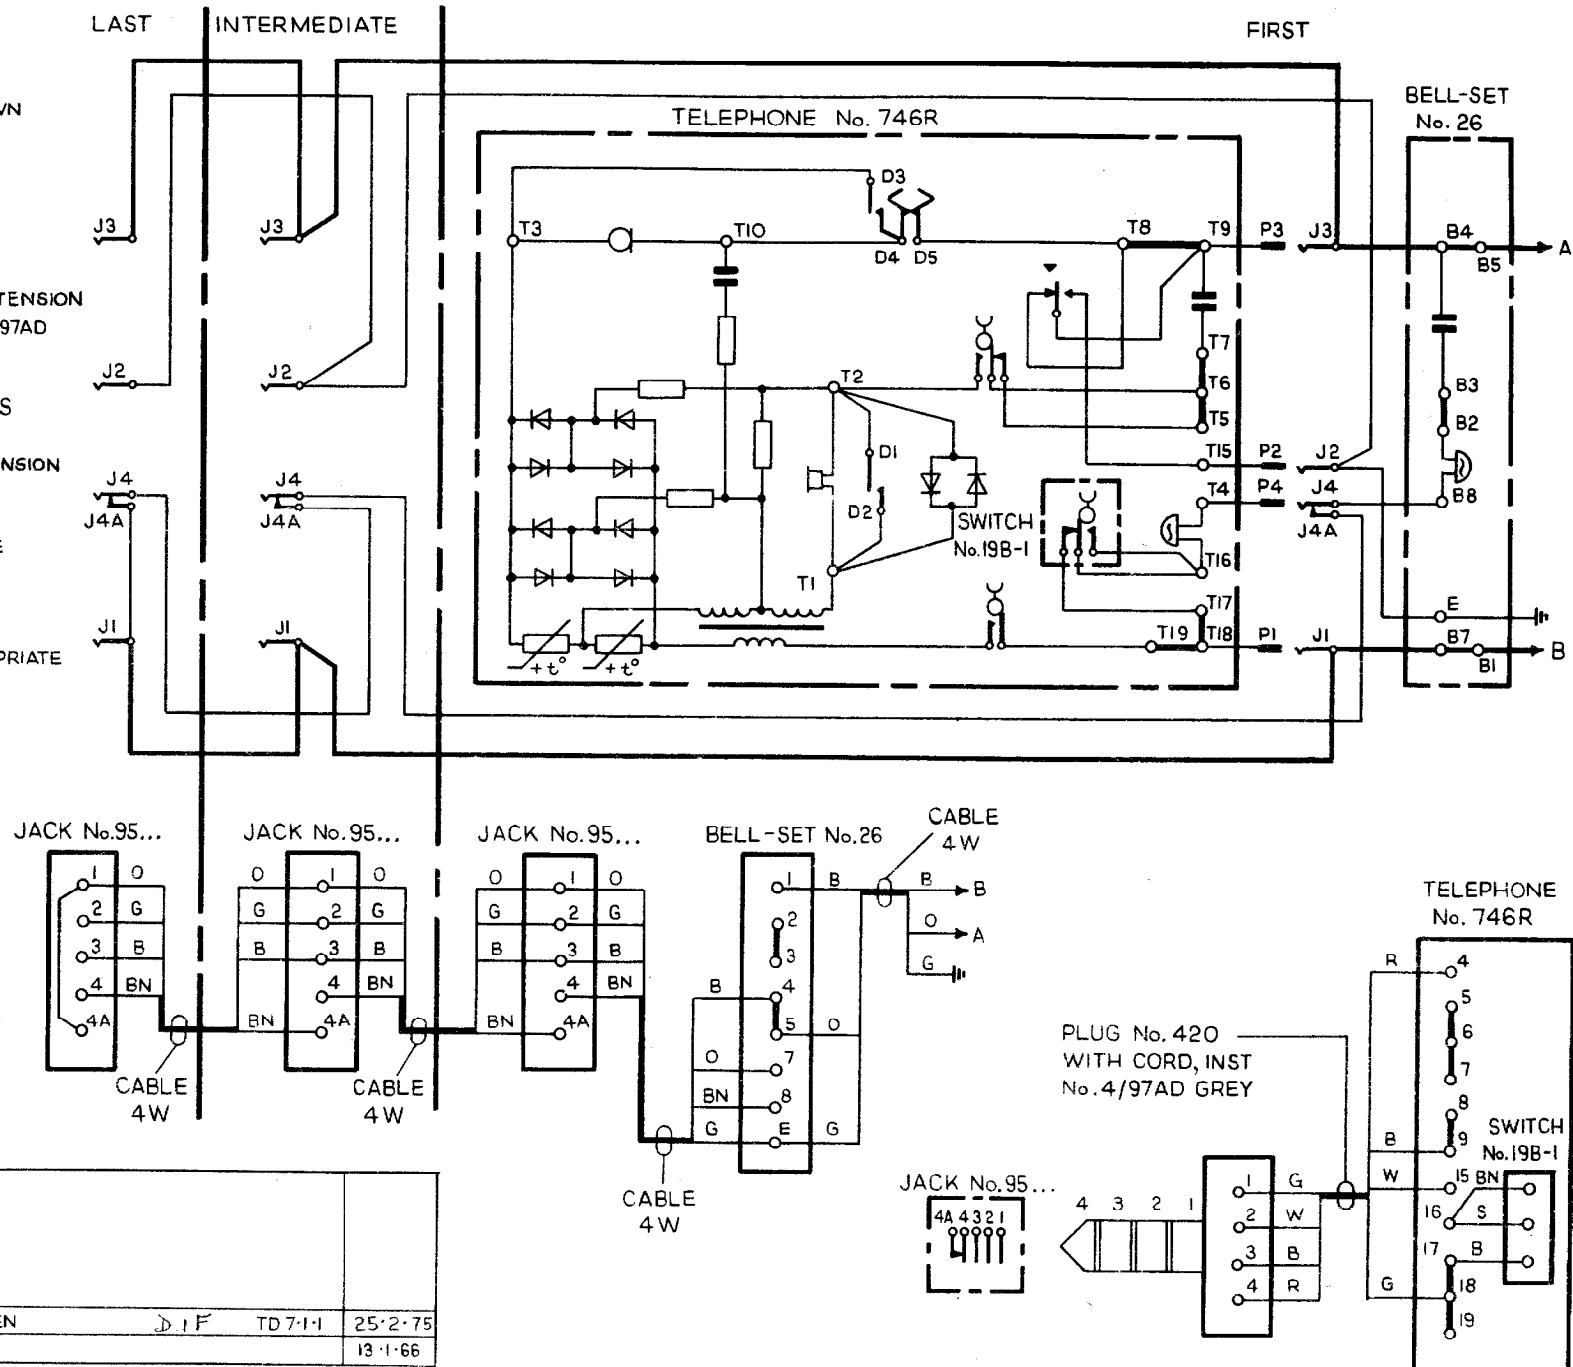

PO TELECOMMS HQRS	ISSUE				
PAPER:- W					
DISTN:- CB & AUTO	D	TELES CHANGED, NOTES REWRITTEN	D J F	TD 7-1-1	25-2-75
	C	REVISED FORM	M.B.M		13-1-66

FIG.2 USING TWO OR MORE TELEPHONES No.746R, PLUGS No.505 AND JACKS No.96...

