


INSTALLATIONS FOR 5 OR MORE 2 WIRE CIRCUITS
WHERE UNITS TELEGRAPH 43B ARE REQUIRED.
(RACK MOUNTING)

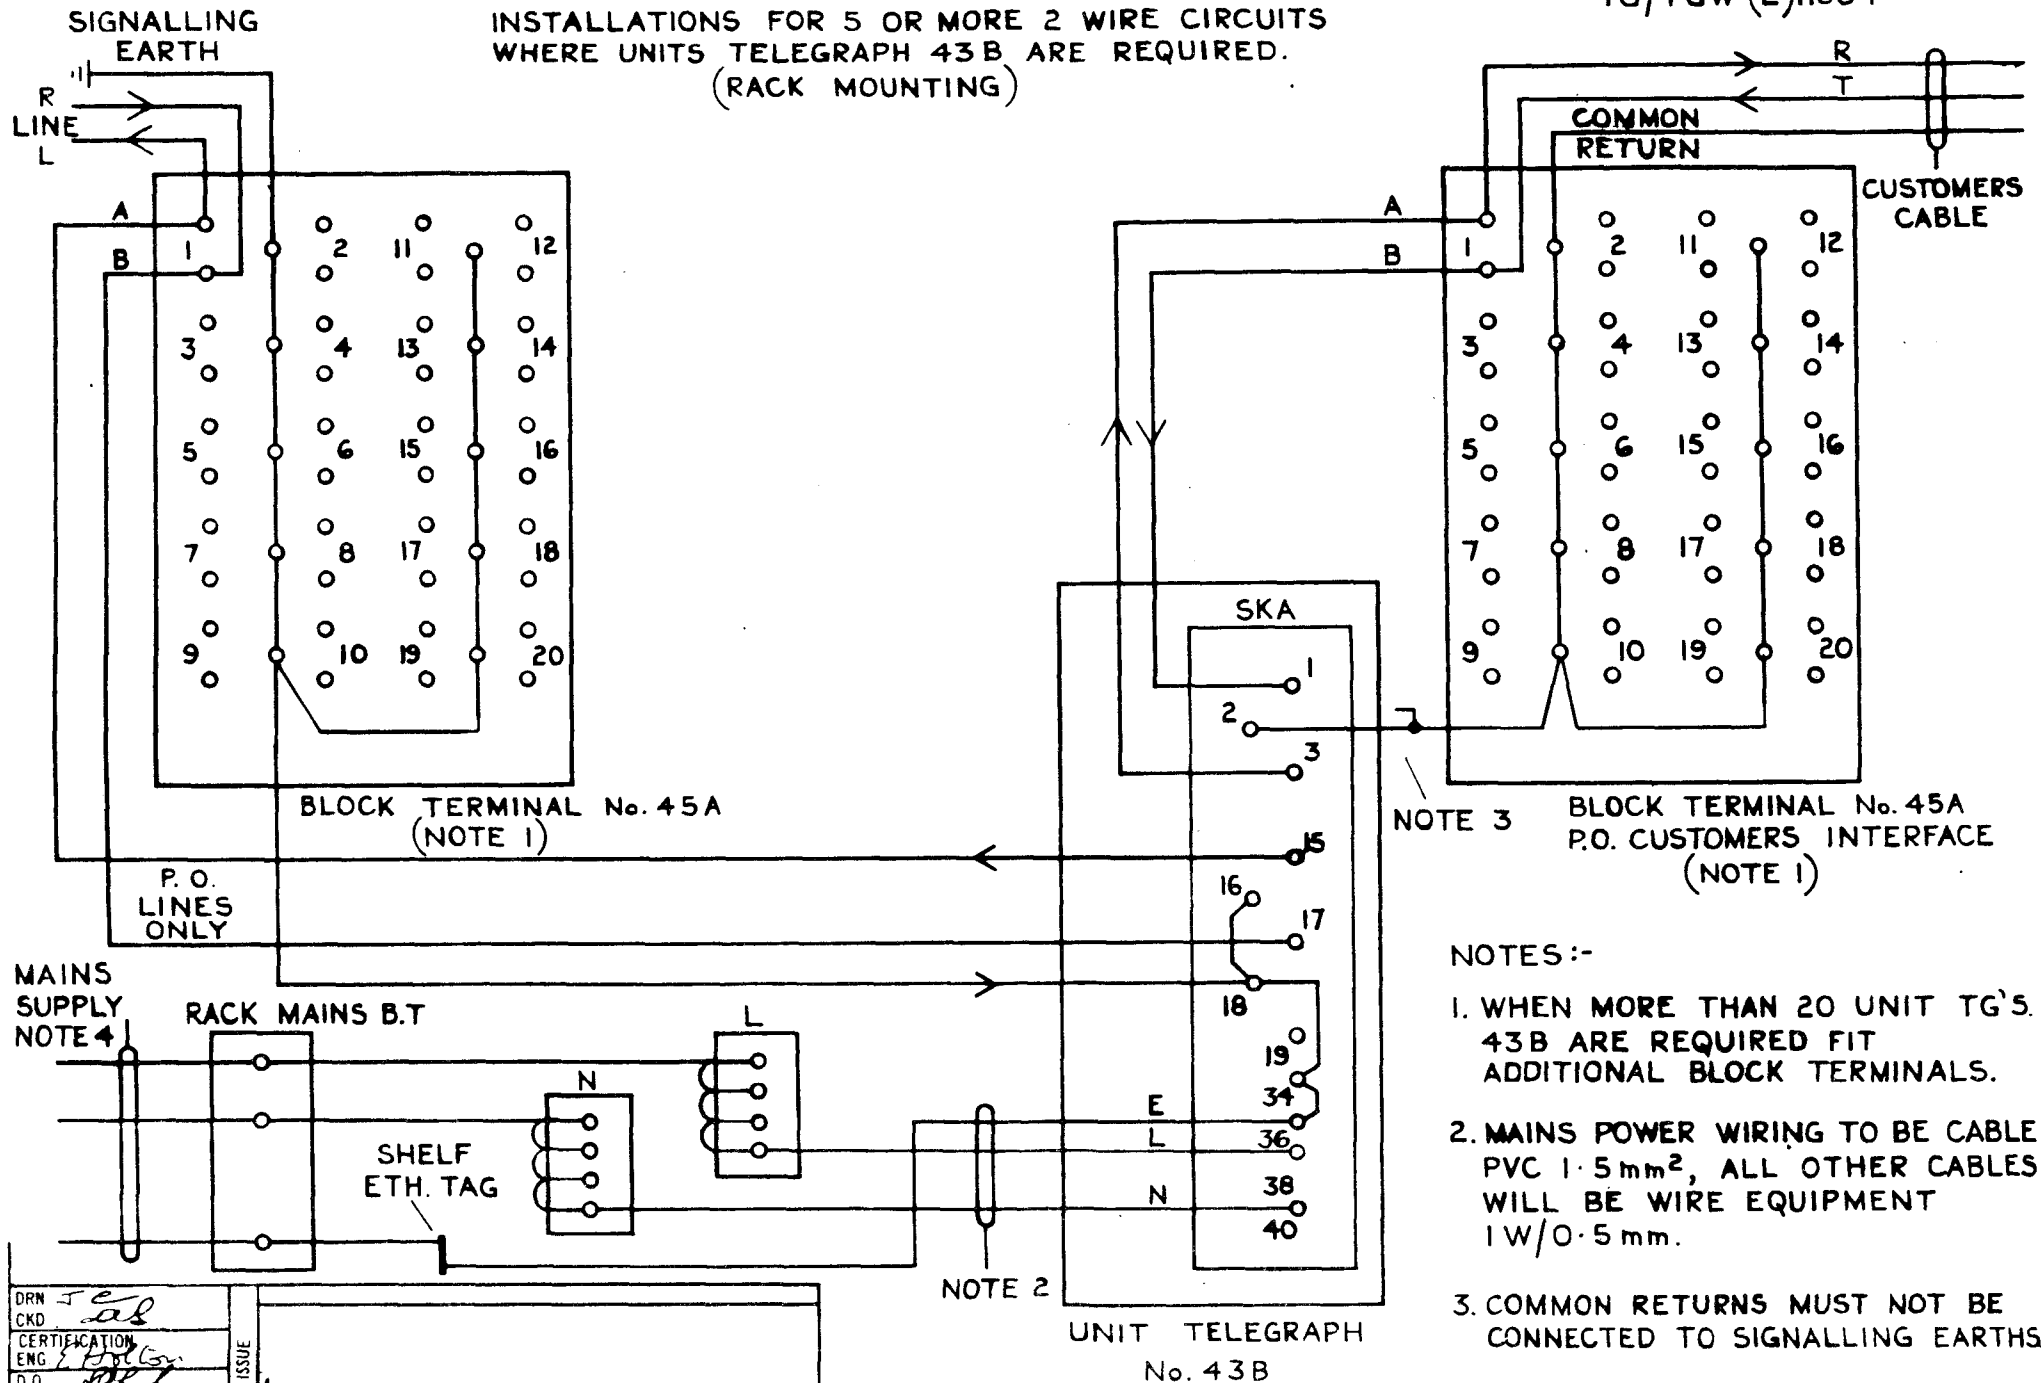

NOTE 3 BLOCK TERMINAL No. 45A
P.O. CUSTOMERS INTERFACE
(NOTE 1)

NOTES :-

1. WHEN MORE THAN 20 UNIT TG'S. 43B ARE REQUIRED FIT ADDITIONAL BLOCK TERMINALS.
2. MAINS POWER WIRING TO BE CABLE PVC 1.5 mm², ALL OTHER CABLES WILL BE WIRE EQUIPMENT 1W/0.5 mm.
3. COMMON RETURNS MUST NOT BE CONNECTED TO SIGNALLING EARTHS
- 4 CORD, FLEXIBLE 3183Y 1.5 mm²

DRN CKD CERTIFICATION ENG D.O. DATE 22-11-76	ISSUE	POST OFFICE TELECOMMUNICATIONS HQRS	NP 342	TG/TGW(L)11004
---	-------	-------------------------------------	--------	----------------